
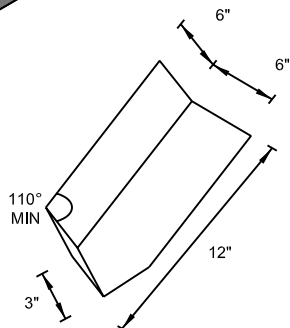


WaterWay Drainable Stucco Assembly

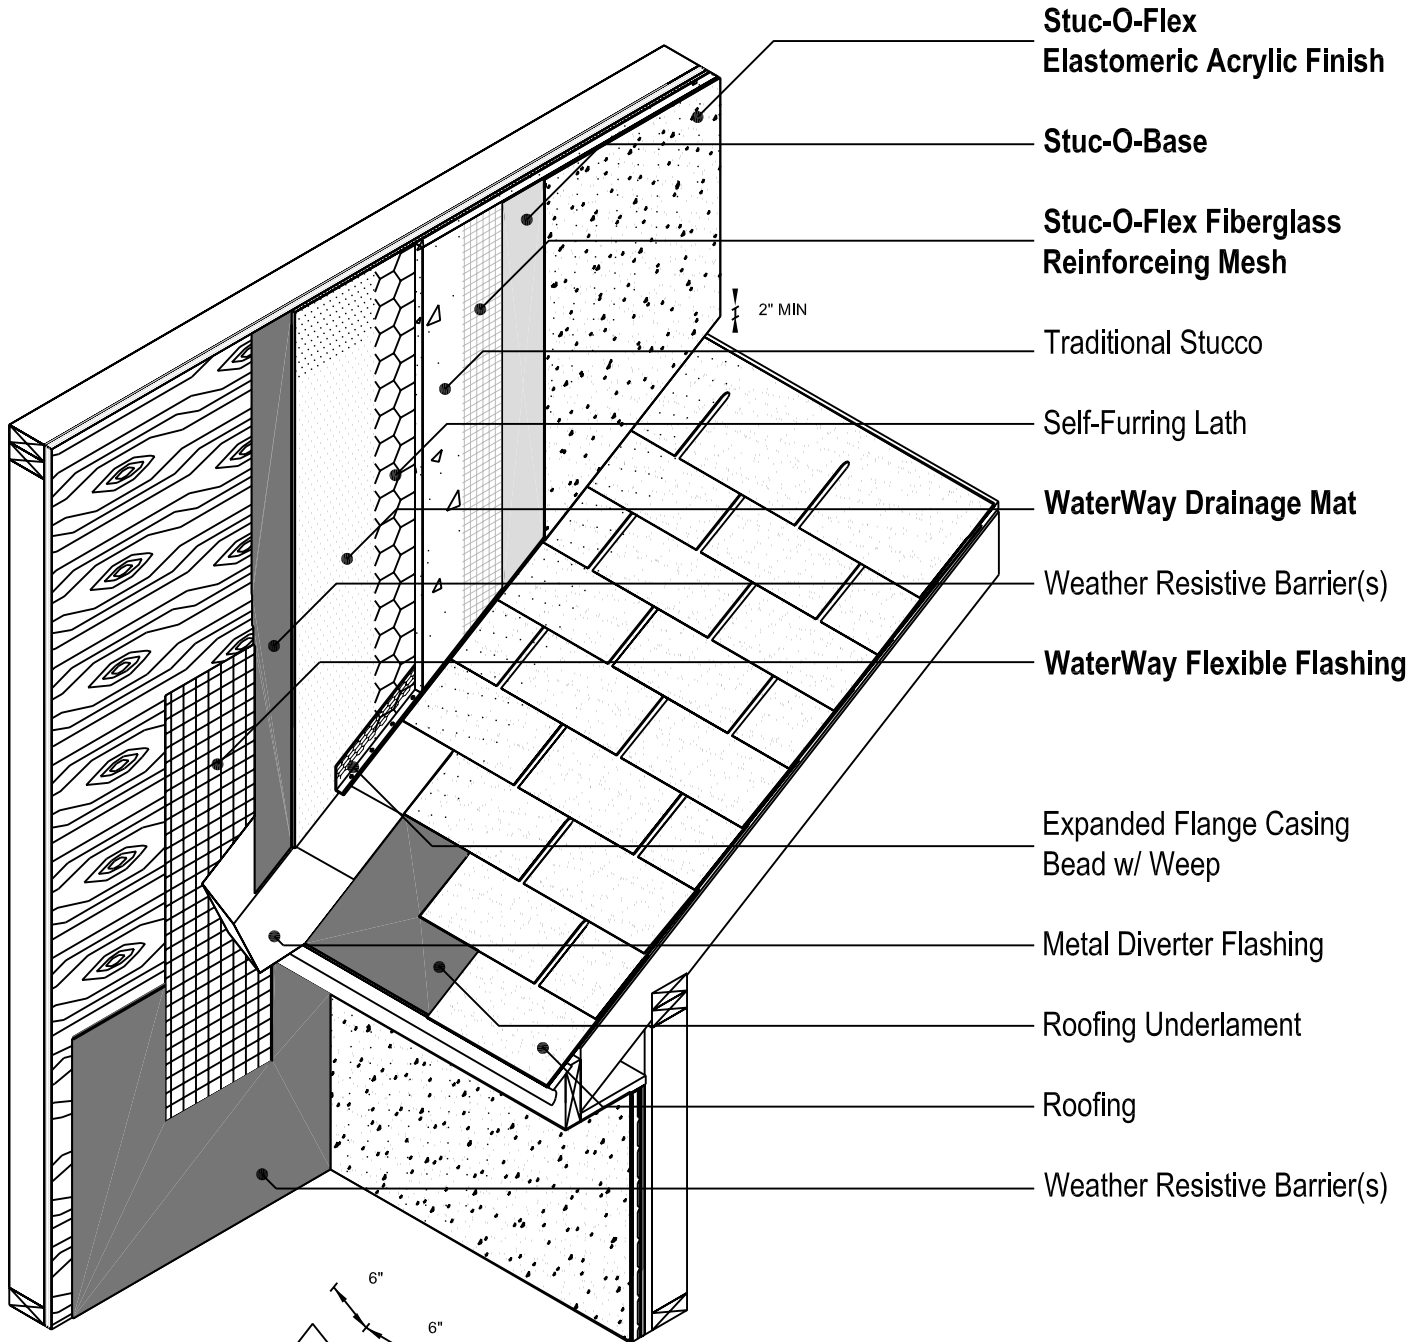

Roof-Wall
Kickout Flashing